

SAMARITAN HOUSE RENOVATION PROJECT


EXTERIOR IMPROVEMENT SITE PLAN

LARIMER STREET

24TH STREET

23RD STREET

LAWRENCE STREET

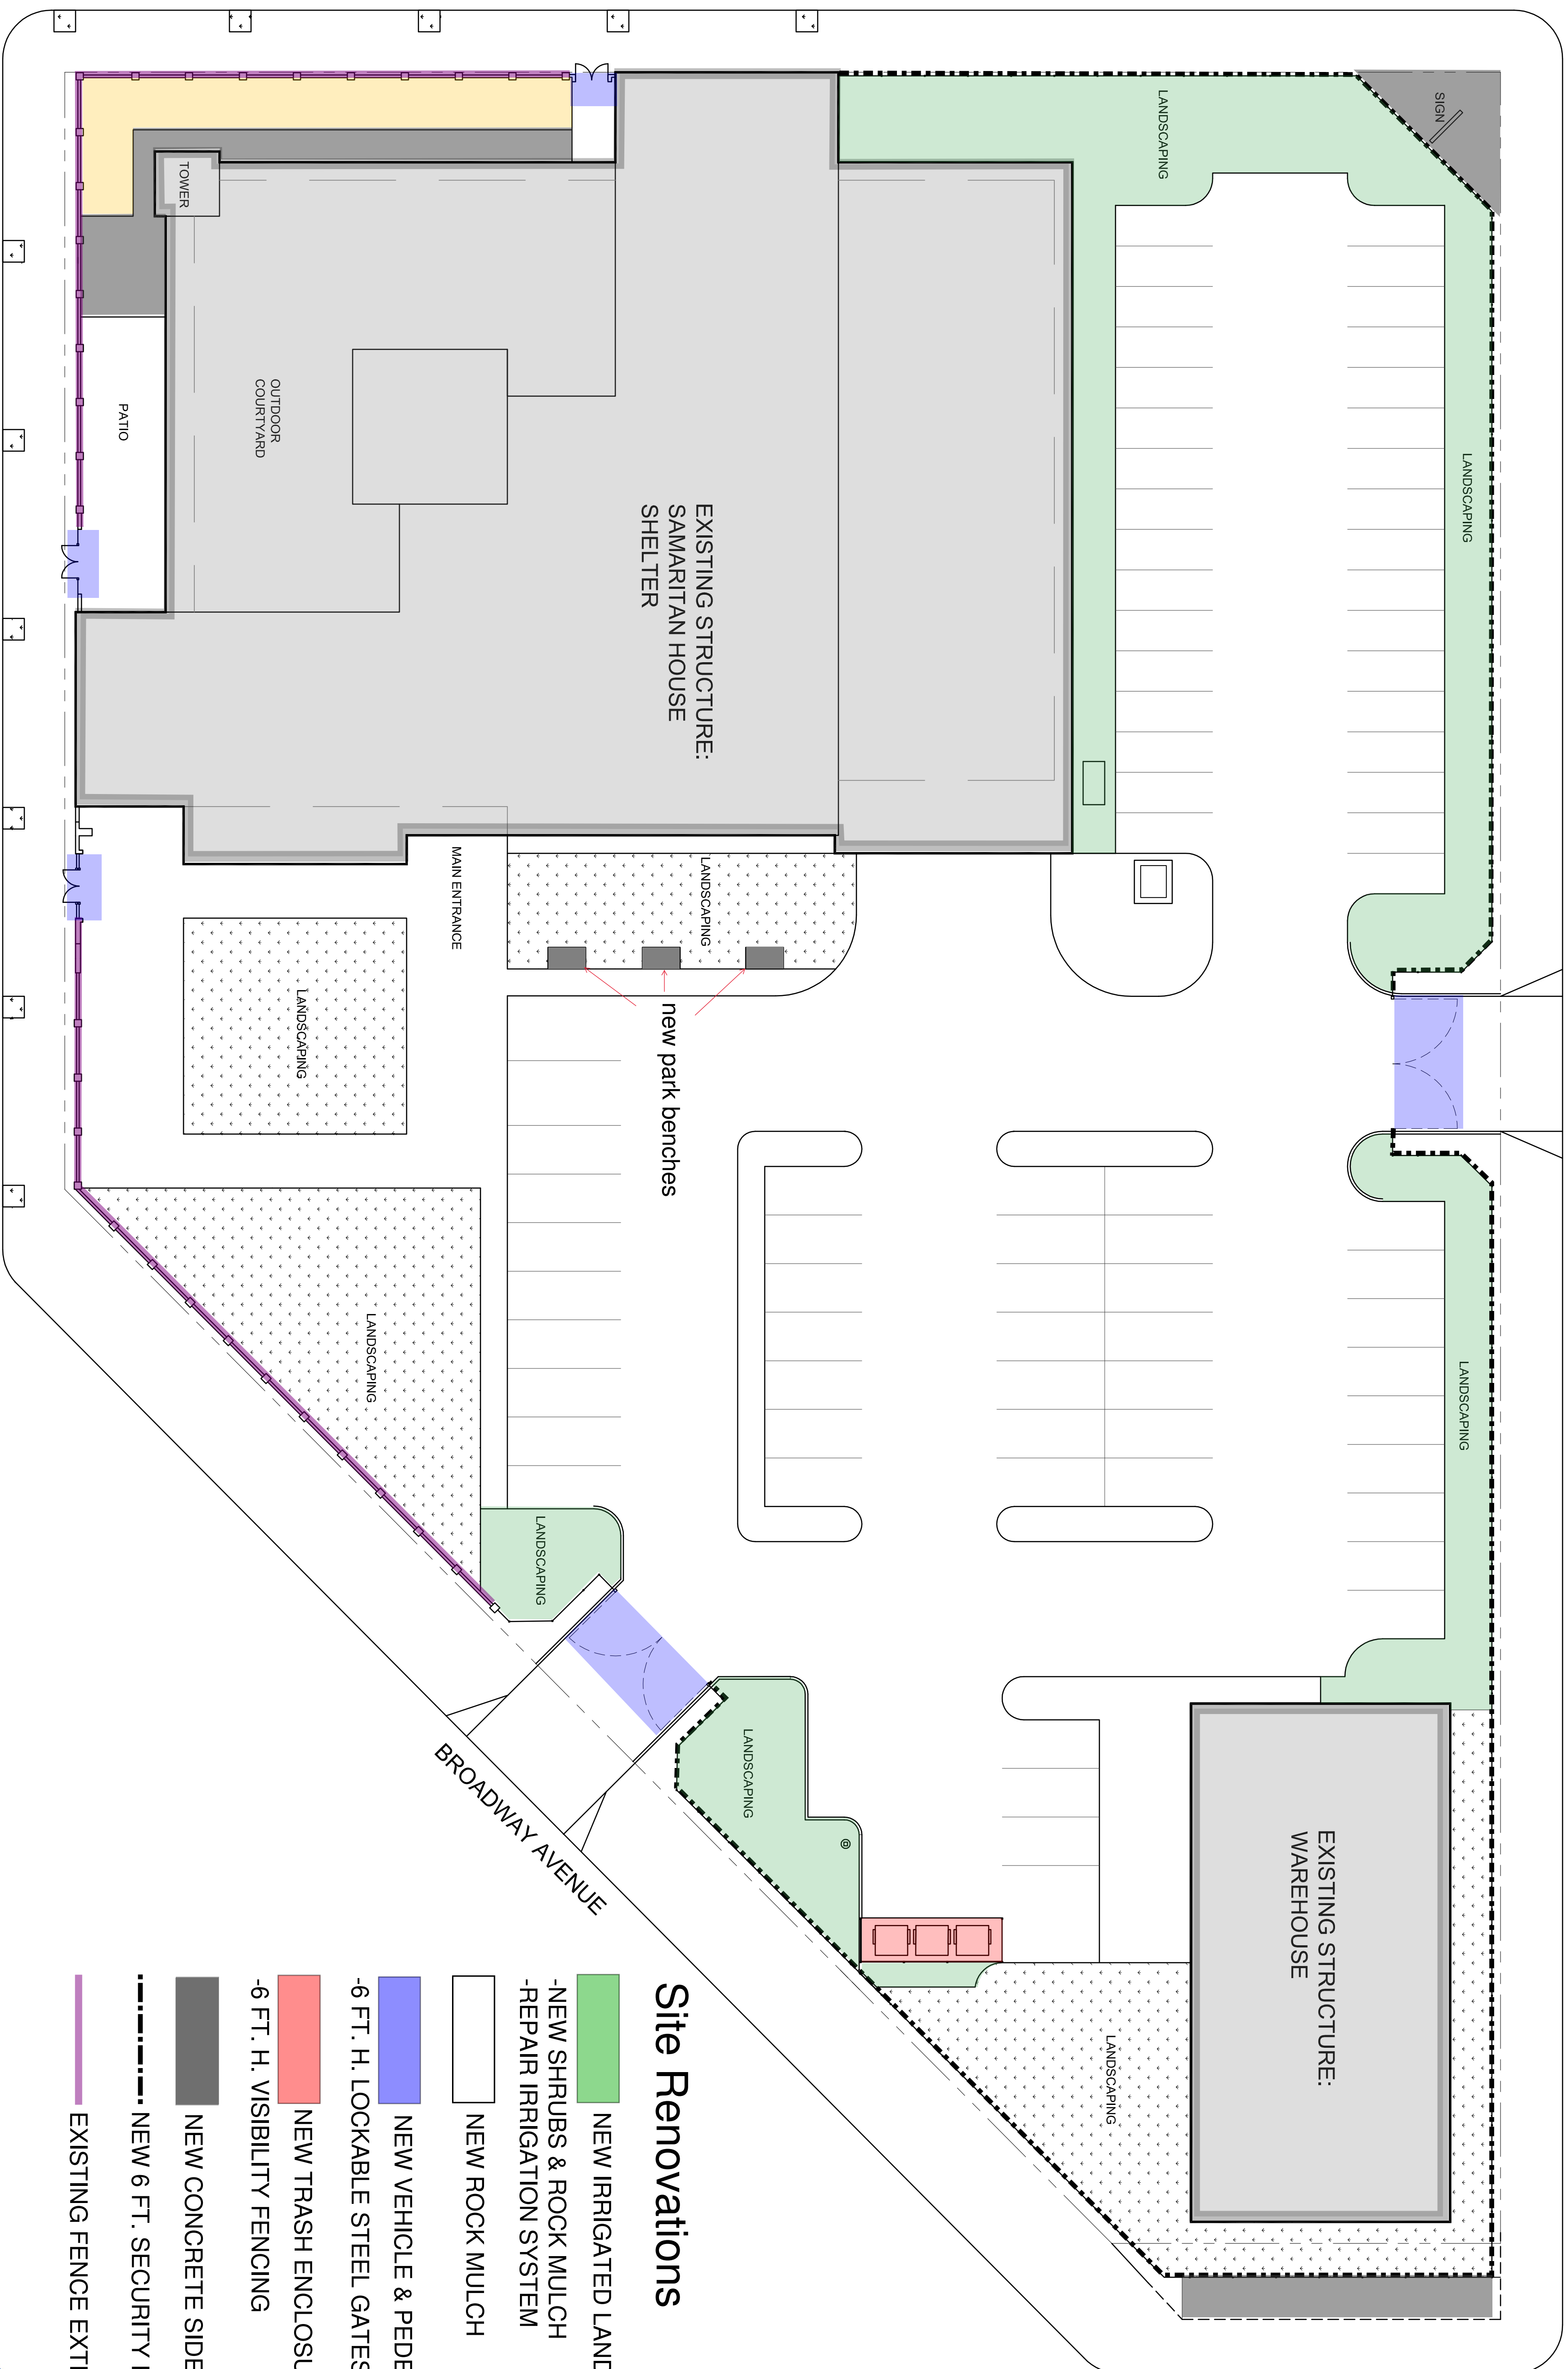

Site Renovations

- NEW IRRIGATED LANDSCAPING
- NEW SHRUBS & ROCK MULCH
- REPAIR IRRIGATION SYSTEM
- NEW ROCK MULCH
- NEW VEHICLE & PEDESTRIAN GATES
- 6-FT. H. LOCKABLE STEEL GATES
- NEW TRASH ENCLOSURE
- 6-FT. H. VISIBILITY FENCING
- NEW CONCRETE SIDEWALK
- NEW 6 FT. SECURITY FENCE
- EXISTING FENCE EXTENDED TO 6 FT.